


# SafeBox 105/SA (Class II)

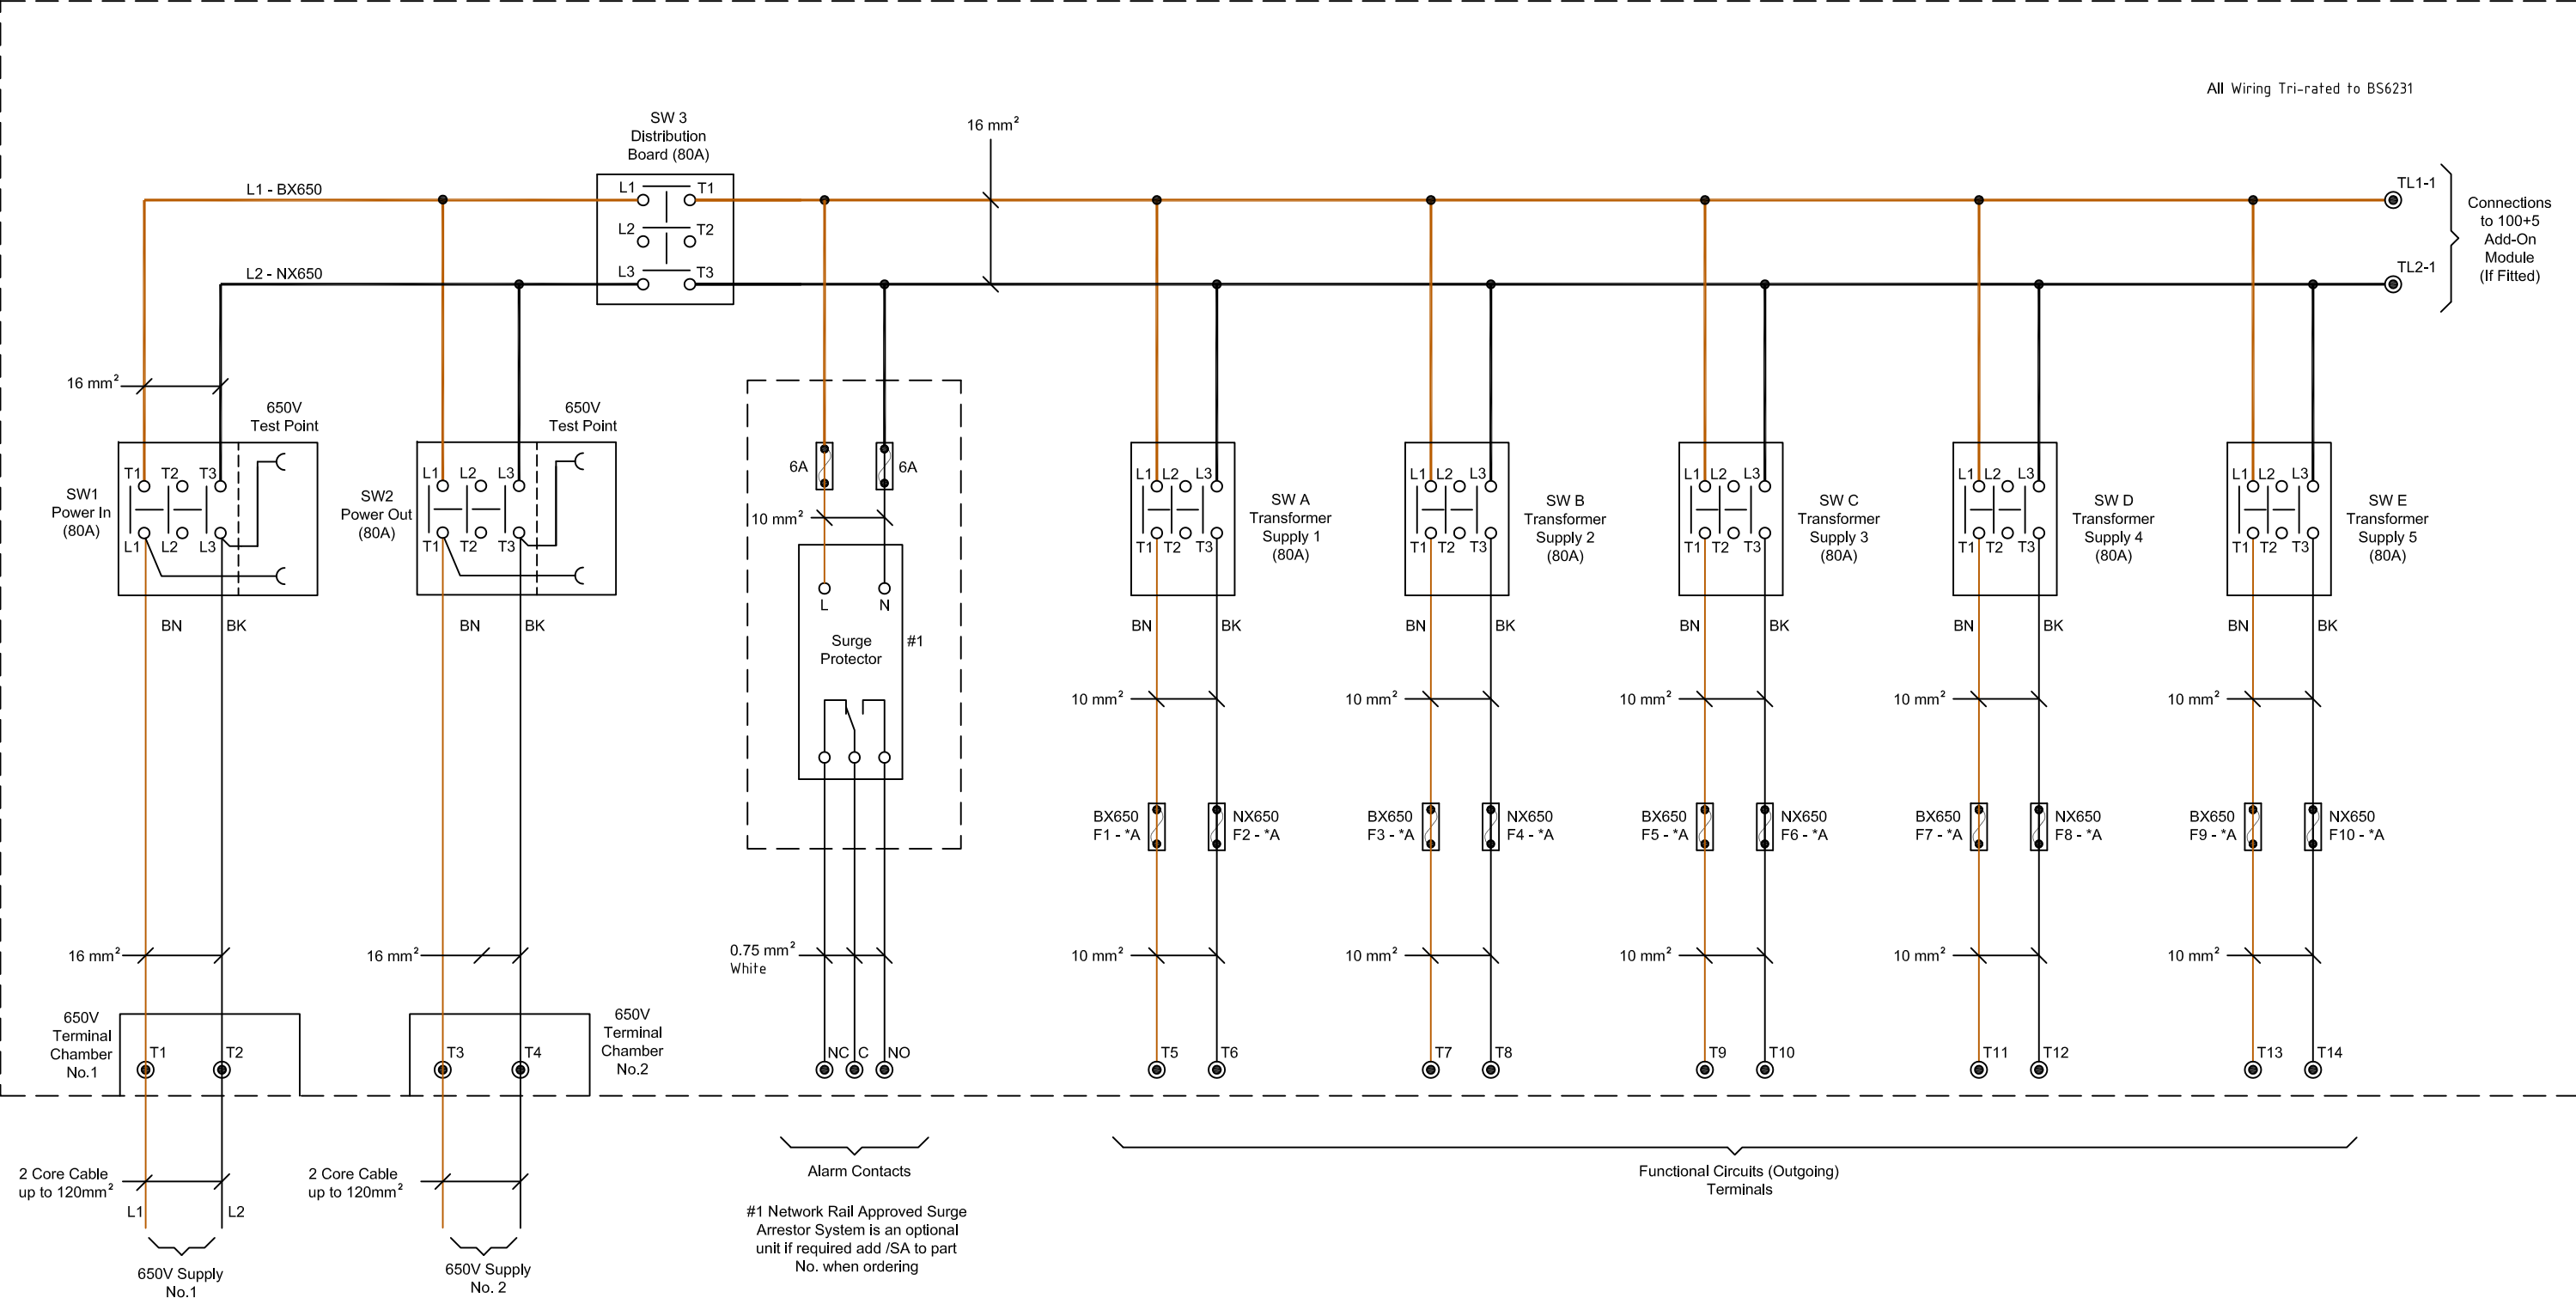

**Henry Williams Ltd - Electrical Projects**

DARLINGTON ENGLAND

CUSTOMER: \*\*\*\*\* ISSUE APPROVED

CONTRACT TITLE: SafeBox 100-Series (Class II) ON: 22190

PRODUCED: PLAN DATE

**SafeBox 105/SA - Class II  
Wiring Schematic  
(Sheet 1 of 1)**

DWG. No:  
**22190-105/SA  
-II-w**

APPROVED: ISSUE

F

The copyright and all other rights related to this drawing or document remains at all times with Messrs. Henry Williams Electrical Projects Ltd. Without their written authorisation it must neither be copied or reproduced nor be communicated or rendered acceptable or profitable in any form to any third parties.

DH 25-09-12	DH 22-11-12	CPS 06-10-14	CPS 14-01-15	DH 06-03-15	DH 12-07-18
ISSUE - A FIRST ISSUE	ISSUE - B TRI-RATED NOTE ADDED	ISSUE - C CONTACTOR IDENTIFICATION ADDED	ISSUE - D SW1 ISOLATOR TERMINALS RE-IDENTIFIED	ISSUE - E SURGE ARRESTOR WIRE SIZE 10MMSQ + FUSE SIZES ADDED	ISSUE - F RING POWER REFERENCES REMOVED